

SAFETY, HEALTH AND ENVIRONMENTAL INFORMATION

IN ADDITION TO THE HAZARDS OR RISKS NORMALLY ASSOCIATED WITH THE TYPES OF WORK DETAILED ON THIS DRAWING, THE FOLLOWING SIGNIFICANT RESIDUAL RISKS SHOULD BE NOTED. FURTHER DETAILS ARE INCLUDED IN THE CDM DESIGN RISK MANAGEMENT REGISTER

CONSTRUCTION :

S1 - Access and manoeuvring heavy plant.
 S4 - Pollution.
 S5 - Flooding of working area.
 S6 - Working under overhead HV cables.
 S10 - Construction related traffic.
 S11 - Damage to Enkamat.
 S12 - Spread of INNS.

MAINTENANCE, CLEANING AND OPERATION :

S11 - Damage to Enkamat.

DECOMMISSIONING OR DEMOLITION :

S1 - Access and manoeuvring heavy plant.
 S4 - Pollution.
 S5 - Flooding of working area.
 S6 - Working under overhead HV cables.

Note: The limits, including the height and depths of the Works, shown in this drawing are not to be taken as limiting the obligations of the contractor under Contract.

This Map is Reproduced from the Ordnance Survey Map by Natural Resources Wales with Permission of Her Majesty's Stationery Office Crown Copyright ©. Unauthorised reproduction infringes Crown Copyright and may lead to civil proceedings. Licence Number 100019741.

- Notes**
- All dimensions in millimetres unless stated otherwise.
 - All levels in metres above Ordnance Datum (m OD) unless stated otherwise.
 - For section 1.1 refer to drawing no. 122918-BVL-Z0-00-DR-C-10012.

Legend

- PLANNING APPLICATION BOUNDARY
- EXTENT OF CONSTRUCTION COMPOUND
- EXTENT OF MAINTENANCE STRIP
- ENKAMAT
- BERM AT TOE OF EMBANKMENT (WITH ENKAMAT)
- BERM AT TOE OF EMBANKMENT (NO ENKAMAT)
- PUBLIC RIGHT OF WAY AND FOOTPATH WITH ID NUMBER, RESURFACED IN TARMAC
- TARMAC WITH RESIN BOUND AGGREGATE
- CREST MONITORING PIN REINSTATED
- FENCE REALIGNMENT
- HEDGEROW REALIGNMENT
- TREES TO BE RETAINED
- TREES TO BE REMOVED

P01	JR	DJ	MB	AC	19/11/19	For Client review/approval
P02	JR	MB	SPC	SPC	27/11/19	For Public Consultation
Rev	Drawn	Chkd	Rvwd	Apprvd	Date	Description

Designed by: _____ Date: _____

Status
 S10 Issued for public consultation

Client


Client Drawing No. _____ Revision _____

Black & Veatch Limited
 60 High Street, Rushley, Surrey, RH11 1SR, United Kingdom
 Tel: +44(0)1737 774155

Project
**LLYN TEGID
 RESERVOIR SAFETY PROJECT**

Drawing title
**LLYN TEGID
 SITE (BLOCK) PLAN 3**

Drawing scale: 1:500	Sheet size: A1
Drawing no. 122918-BVL-Z0-00-DR-L-10002	Revision P02

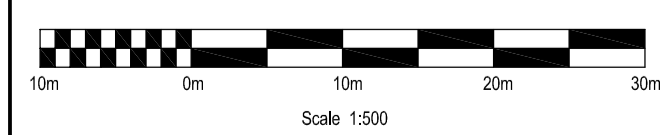

© Copyright Black & Veatch Ltd. 2019

BV PROJECT NUMBER :